


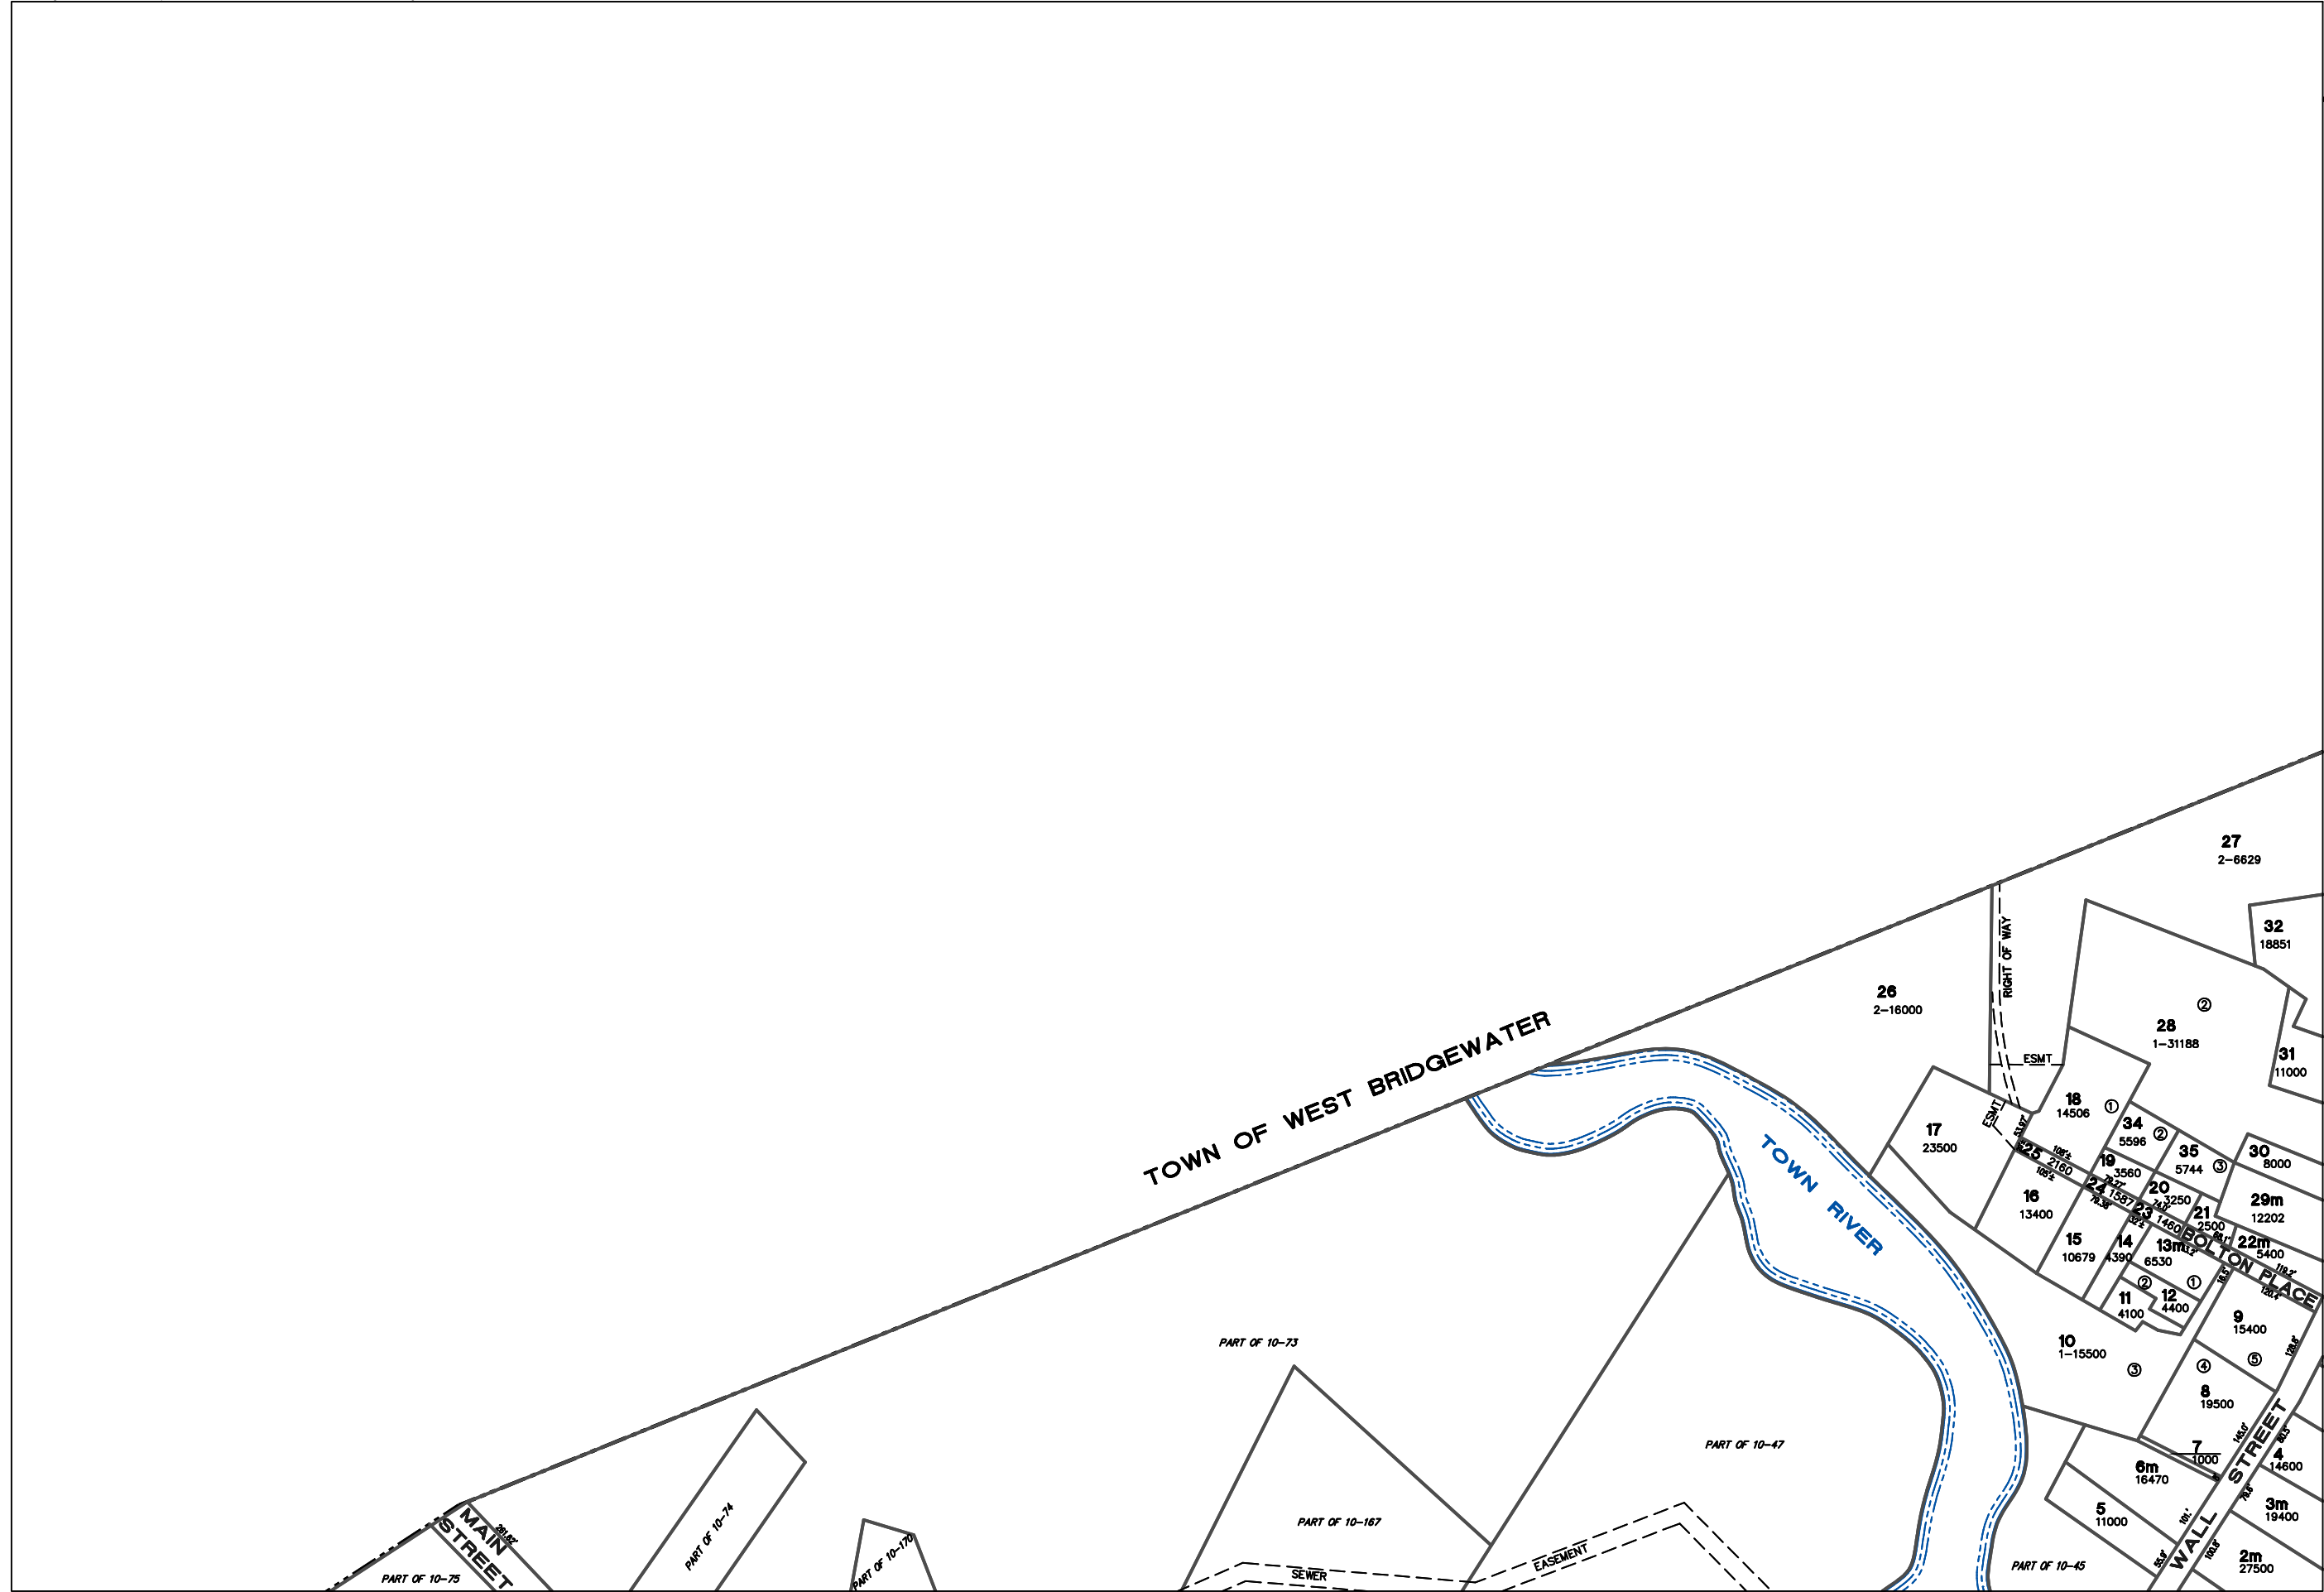

See Sheet No. 3



0 25 50 75 100 200 300
Scale in Feet

See Sheet No. 10

From the office of Silva Engineering Associates, P.C.
April 2018
Bridgewater, MA