



September 17, 2021

Proposed Main Floor Plan

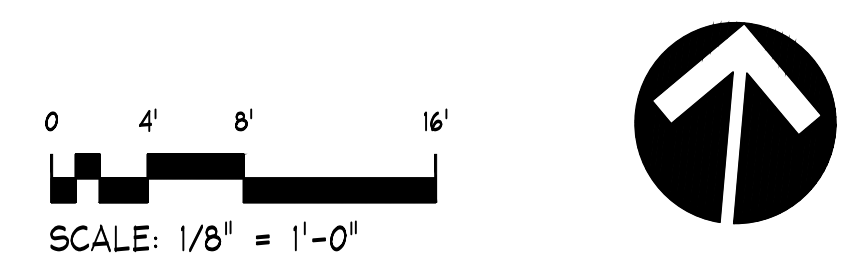



PROPOSED FIRE HEADQUARTERS
FOR THE
TOWN OF BRIDGEWATER, MA



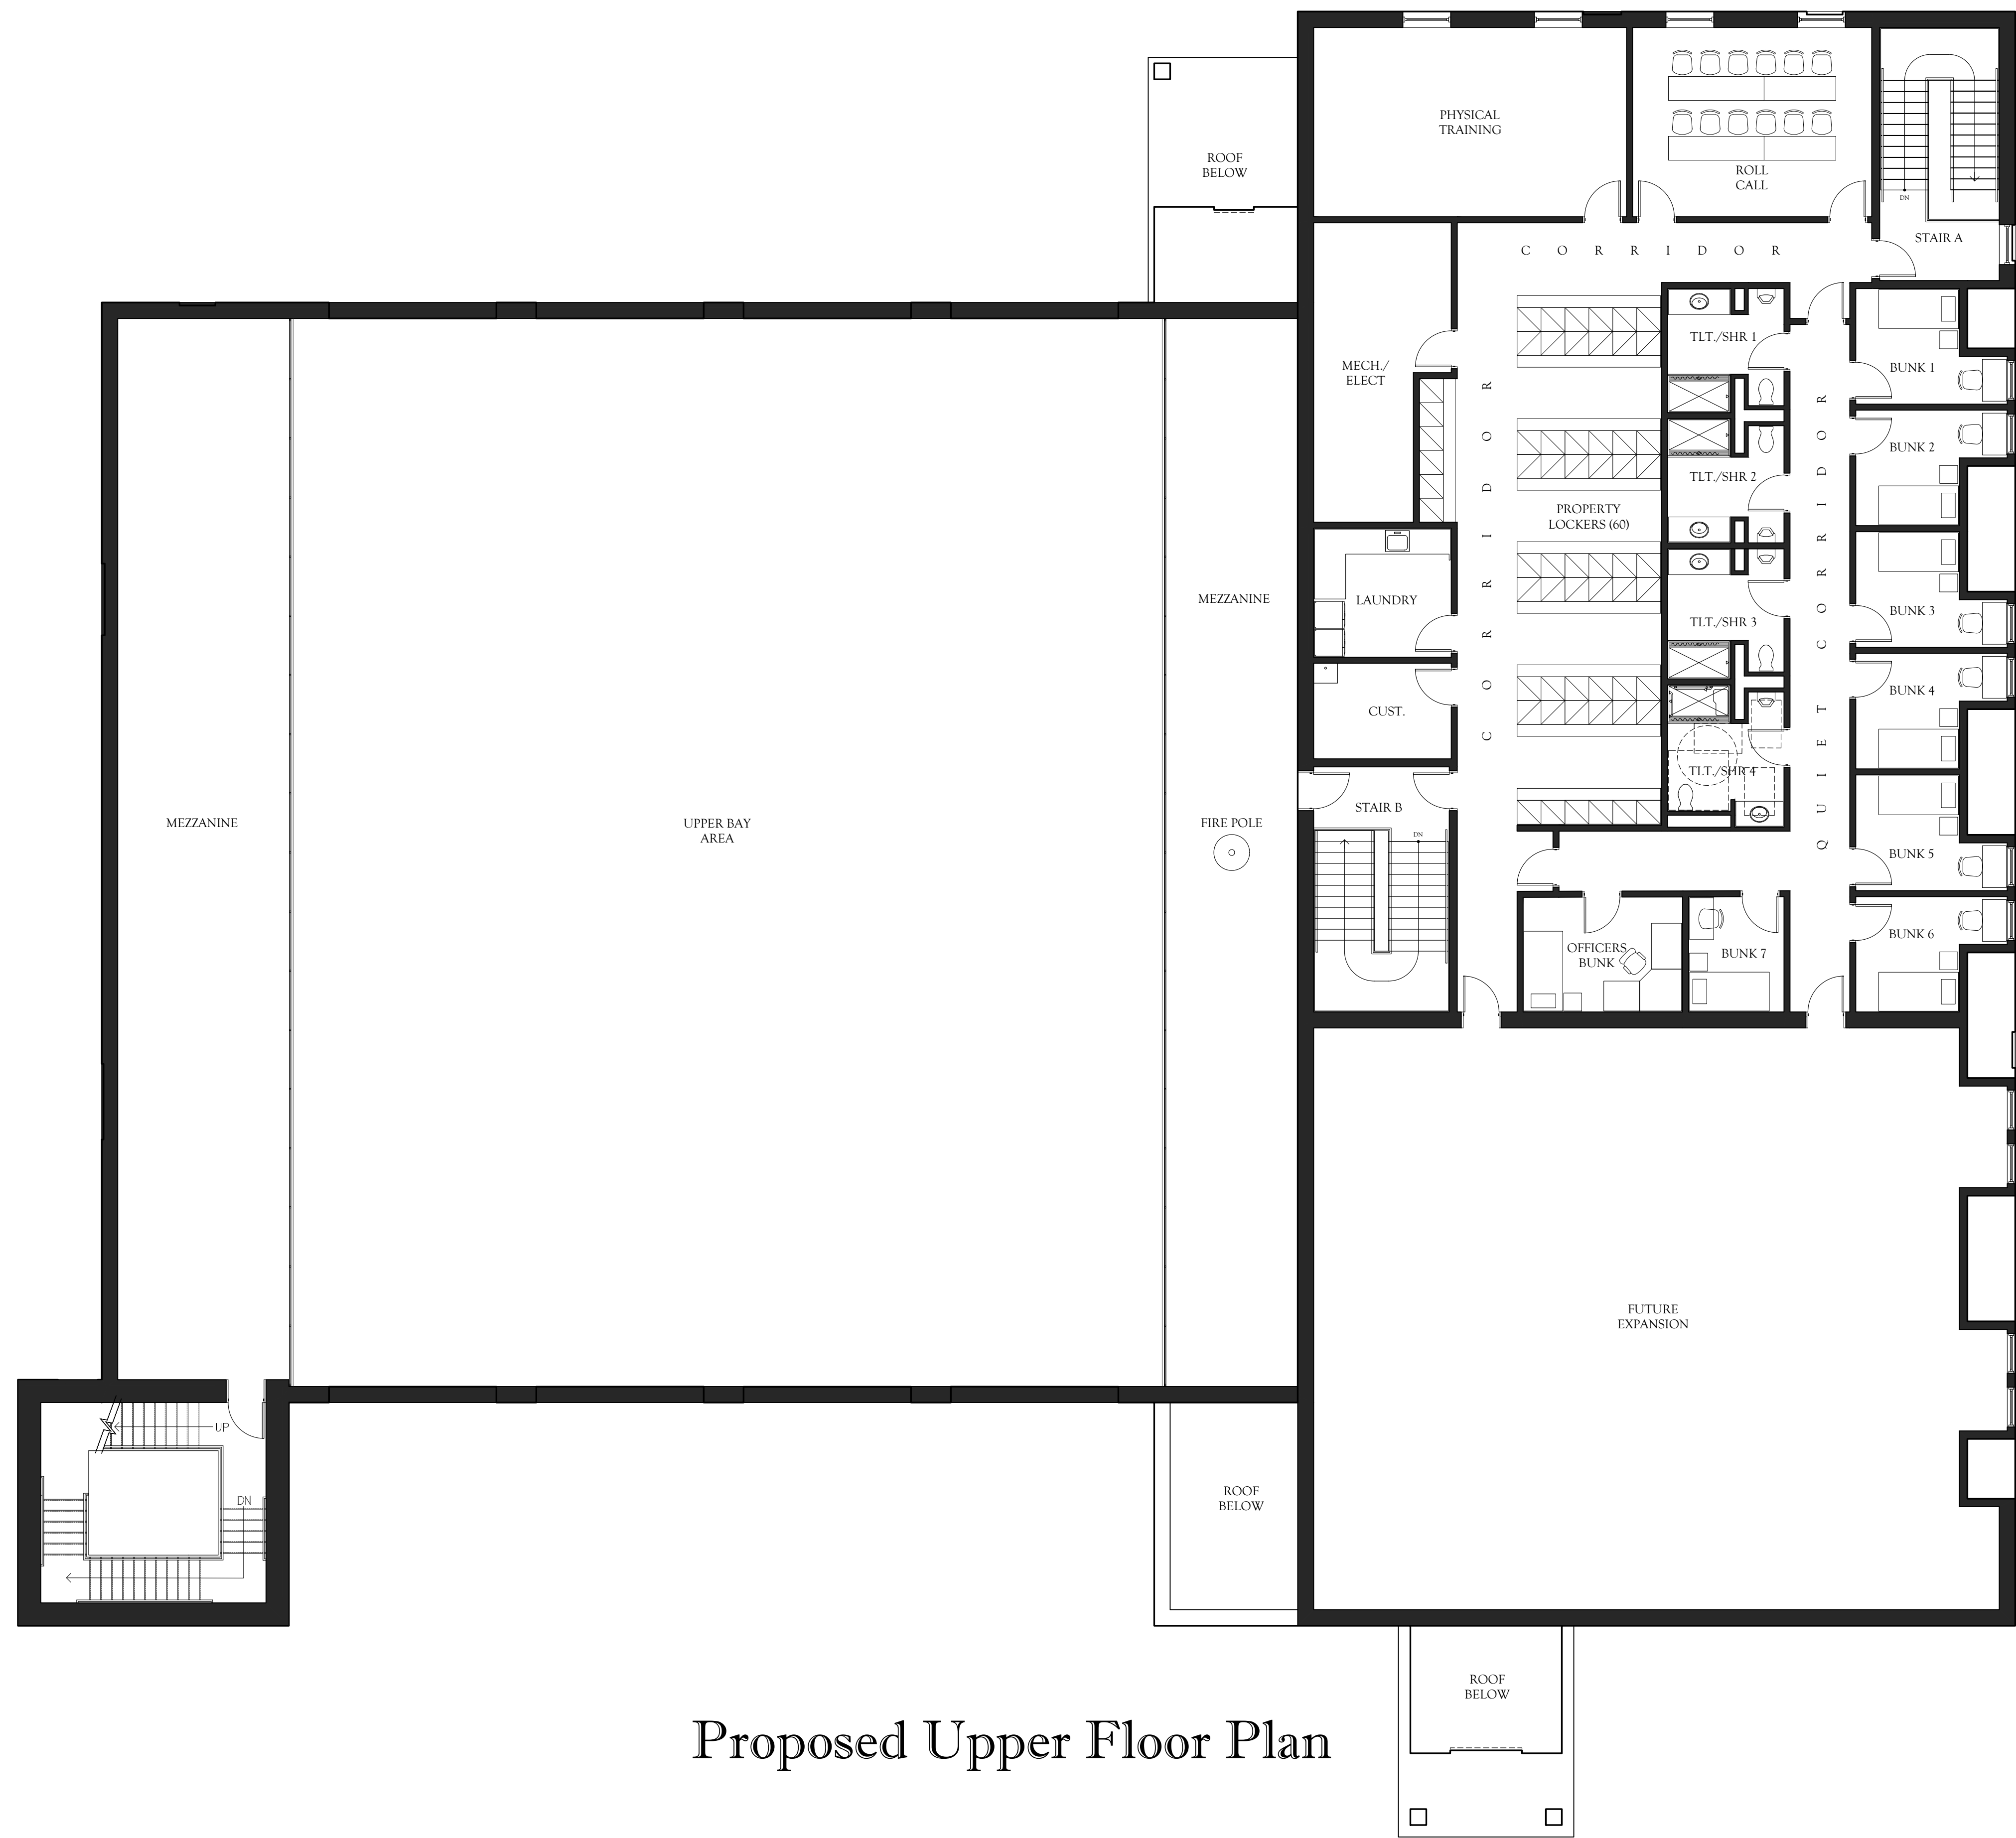


September 17, 2021

Proposed Upper Floor Plan

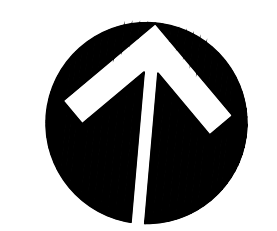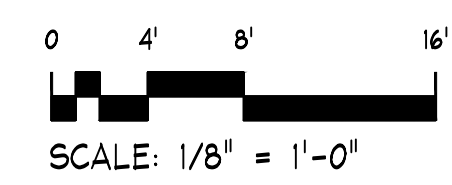



PROPOSED FIRE HEADQUARTERS
FOR THE
TOWN OF BRIDGEWATER, MA



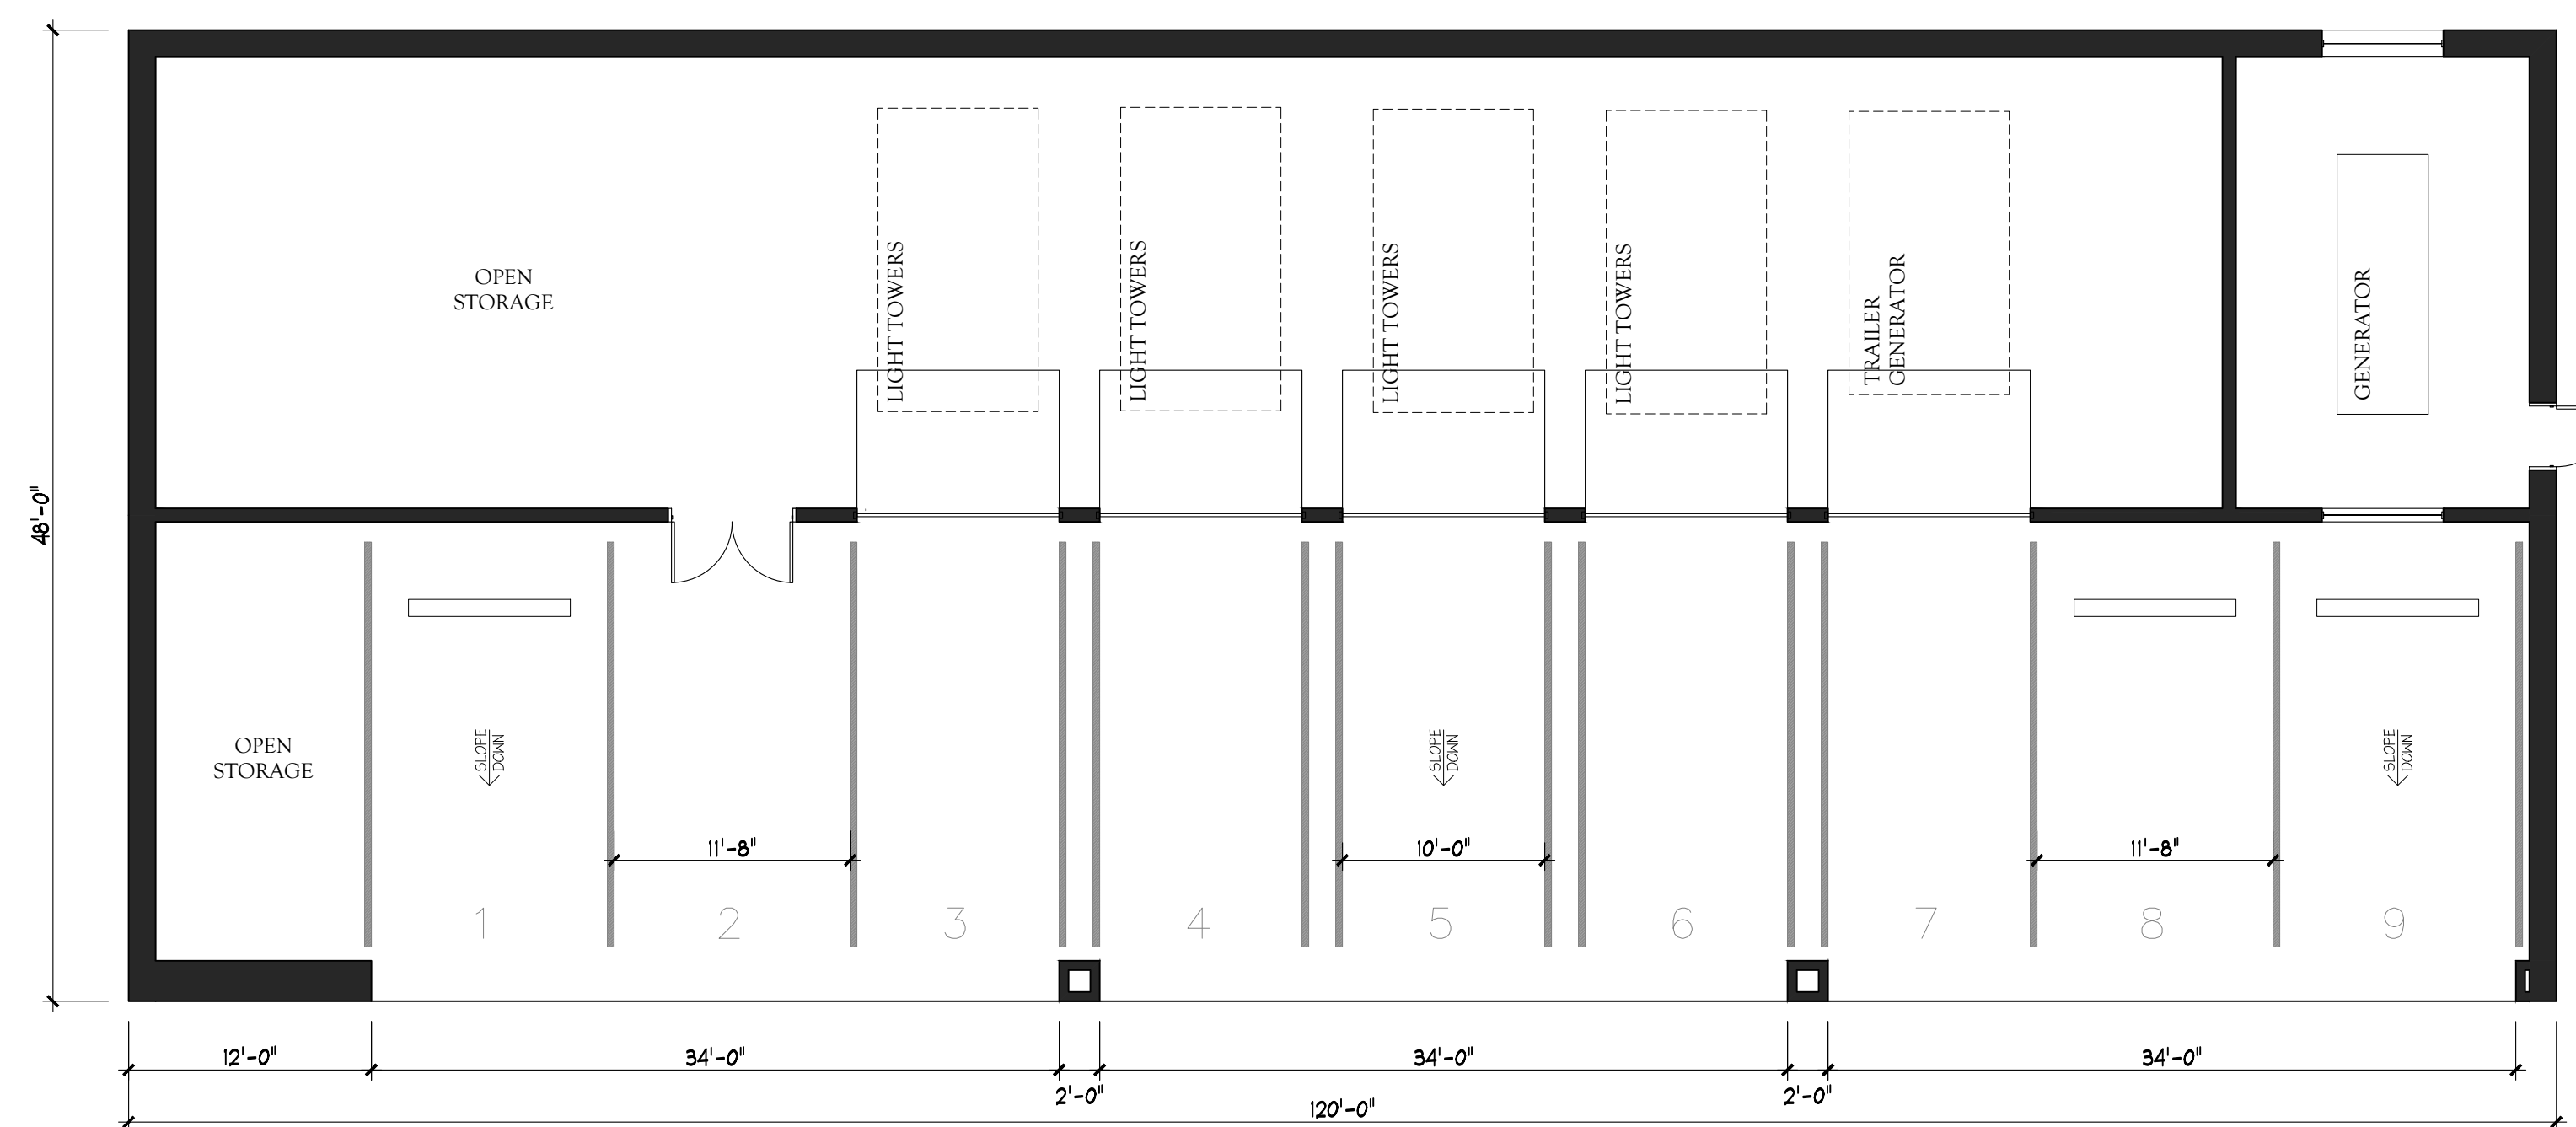

Proposed Outbuilding Plan

September 29, 2021

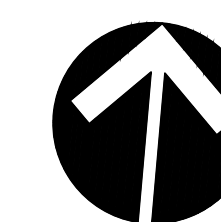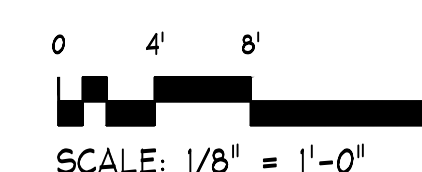

PROPOSED FIRE HEADQUARTERS
FOR THE
TOWN OF BRIDGEWATER, MA

JHI
JACUNSKI HUMES
ARCHITECTS, LLC